


## DAFTAR ISI ARSITEKTUR

NO.	JUDUL	HALAMAN
1	DENAH LANTAI 02 (EXISTING)	00A
2	DENAH LANTAI 03 (EXISTING)	00B
3	DENAH LANTAI 02 (RENCANA)	001
4	DENAH LANTAI 03 (RENCANA)	002
5	POTONGAN A-A & B-B	003
6	POTONGAN C-C & D-D	004
7	DENAH PARTIAL LT. 02	005
8	DENAH PARTIAL LT. 03	006
9	DENAH PERLETAKAN KUSEN ALUMINIUM LT. 02	007
10	DENAH PERLETAKAN KUSEN ALUMINIUM LT. 03	008
11	DENAH KOLOM BUNGKUS LT. 02	009
12	DENAH KOLOM BUNGKUS LT. 03	010
13	DENAH PLAFOND LT. 02	011
14	DENAH PLAFOND LT. 03	012
15	DENAH POLA LANTAI LT. 02	013

NO.	JUDUL	HALAMAN
16	DENAH POLA LANTAI LT. 03	014
17	DETAIL KUSEN 1	015
18	DETAIL KUSEN 2	016
19	DETAIL KUSEN 3	017
20	DETAIL KUSEN 4	018
21	DETAIL KUSEN 5	019
22	DETAIL KUSEN 6	020
23	DETAIL KUSEN 7	021
24	DETAIL KUSEN 8	022
25	DETAIL PINTU FRAMELESS & KACA TEMPERED	023
26	DETAIL PARTISI & KOLOM	024
27	DETAIL & POTONGAN PLAFOND	025
28	DETAIL TOILET LT. 02 & LT. 03	026
29	DETAIL TOILET LT. 03	027
30	DENAH PERLETAKAN HURUF LT. 02	028
31	DENAH PERLETAKAN HURUF LT. 03	029

V 7400 U 2600 T 7400 S 2600 R 7400 Q 2600 P 7000 O 2600 N 7400 M 5600 L 7400 K 2600 J 7000 I 4800 H 4800 G 4800 F

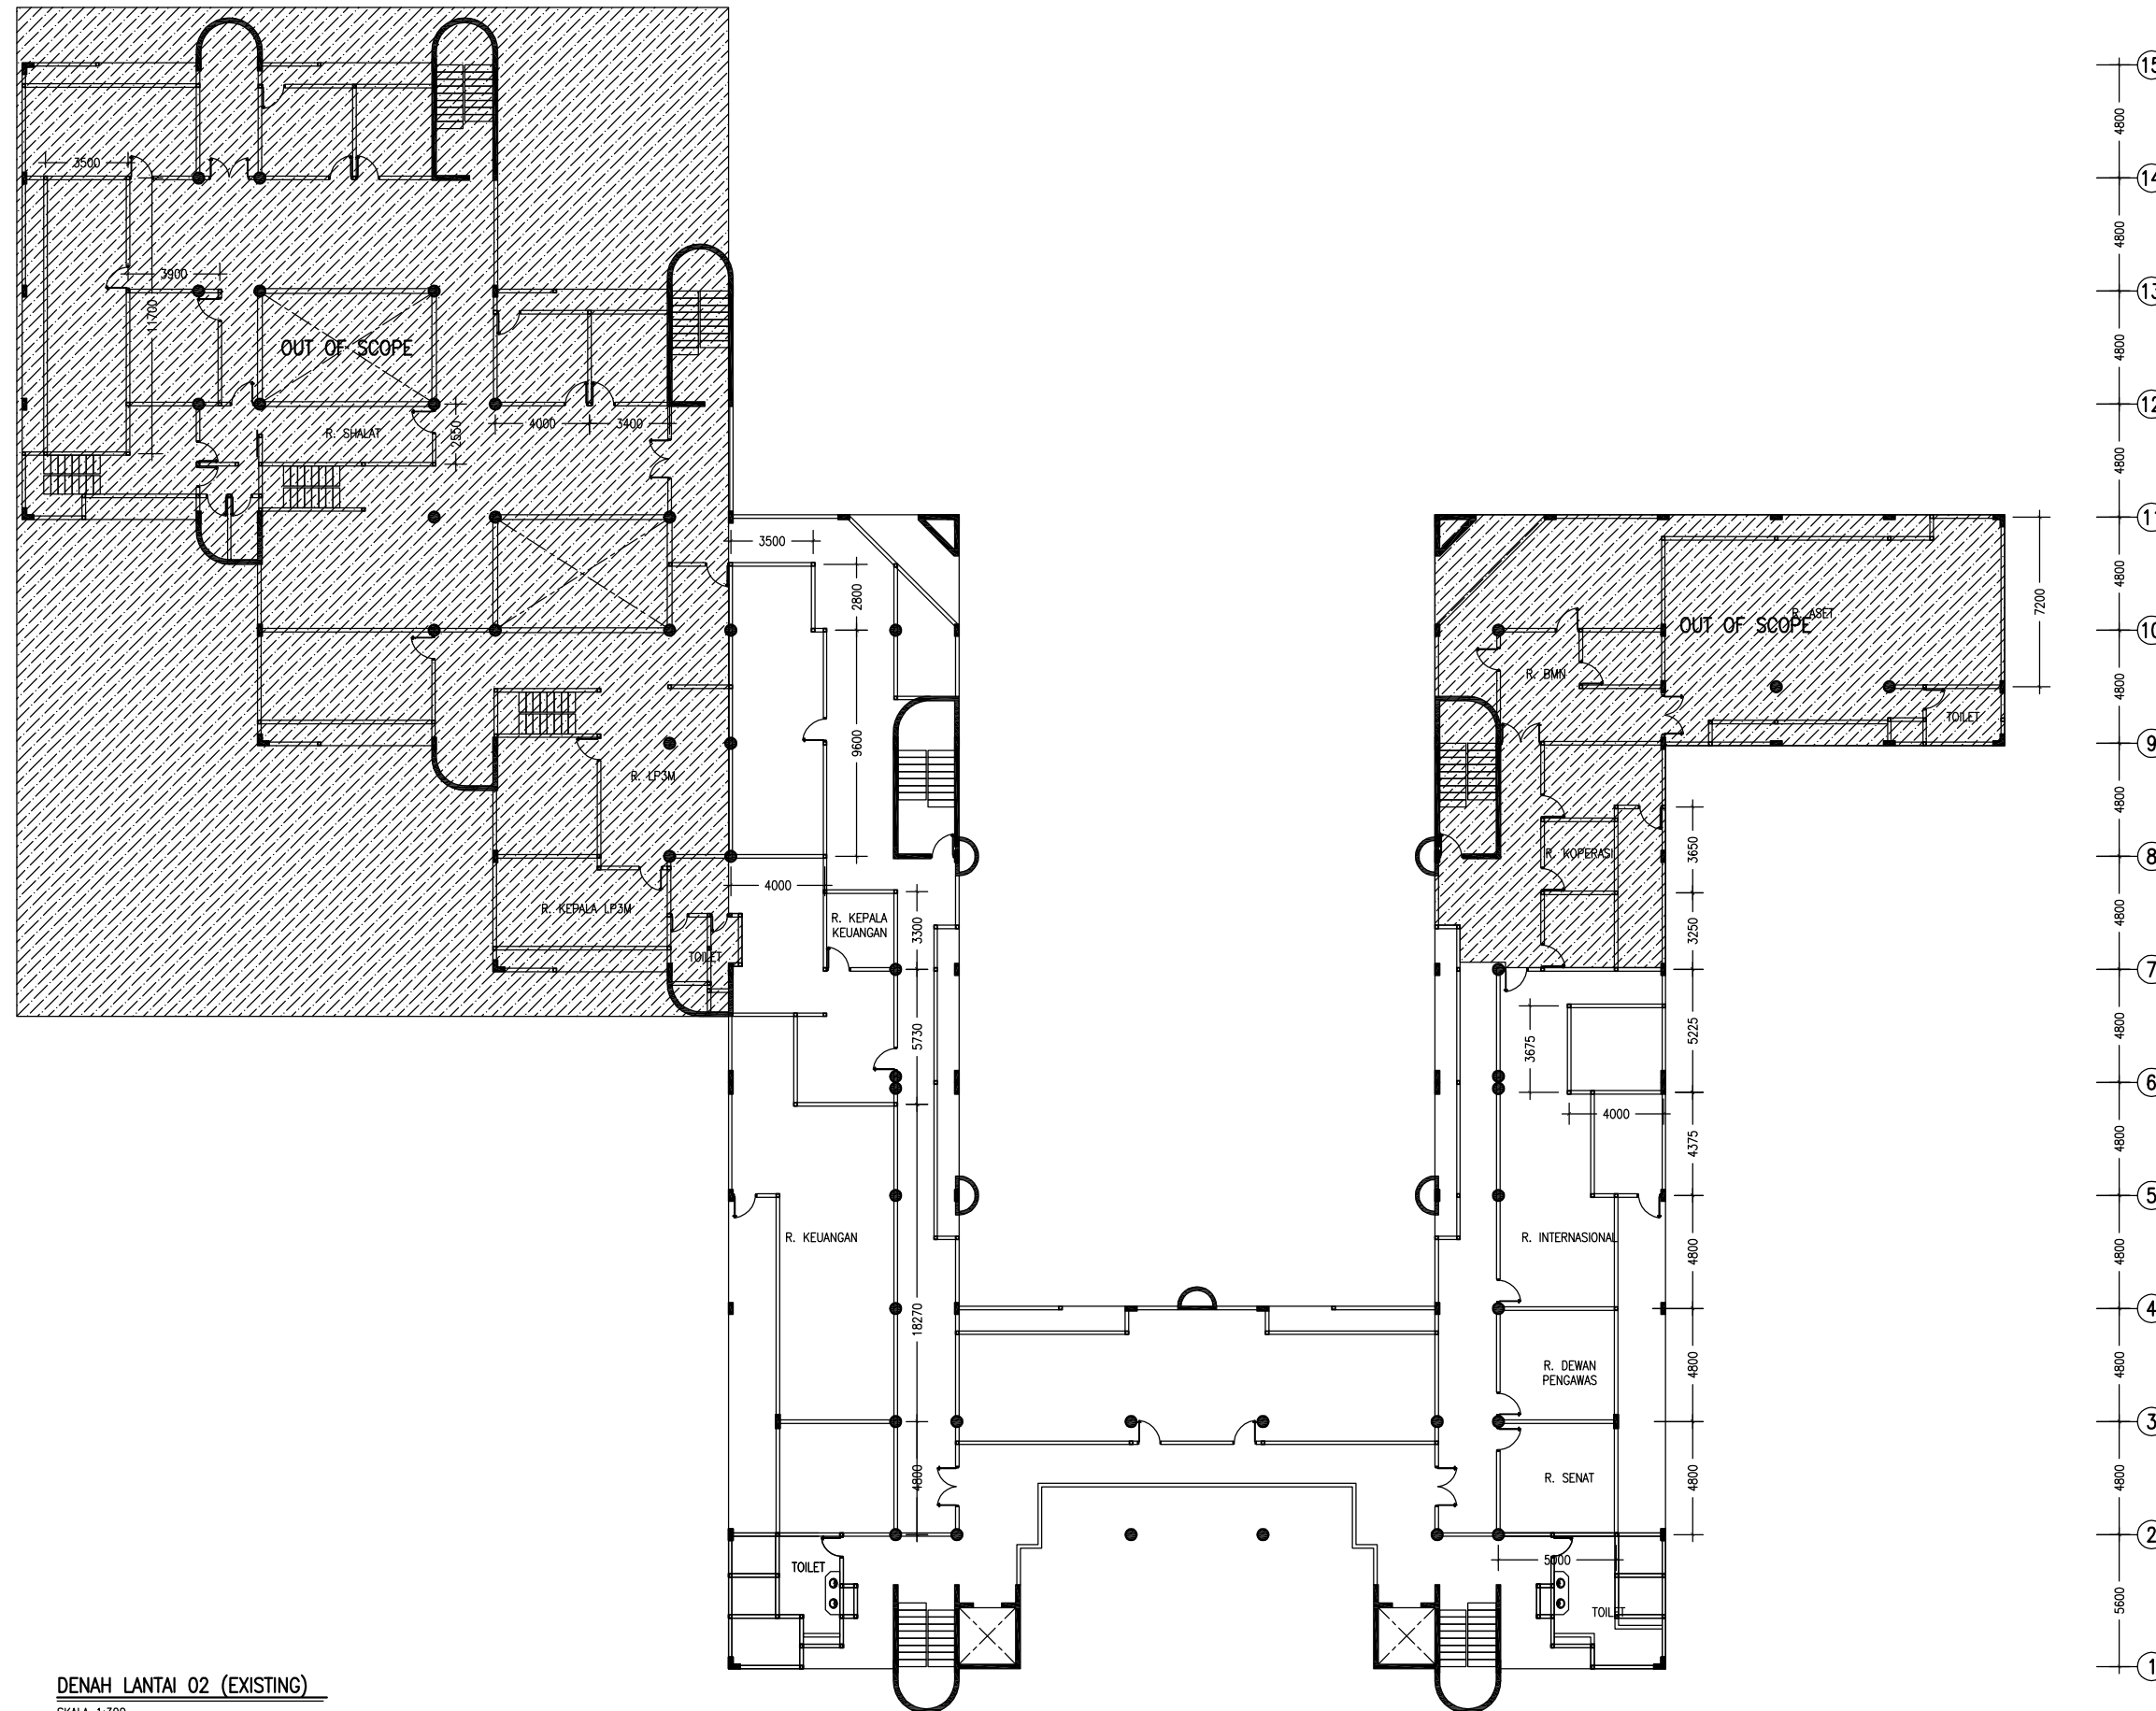

DENAH LANTAI 02 (EXISTING)  
SKALA 1:300

CATATAN :

KEGIATAN

PEMBANGUNAN SARANA DAN PRASARANA PERGURUAN TINGGI

PEKERJAAN

DED PEMETAAN RUANGAN REKTORAT UNIVERSITAS ANDALAS

LOKASI

KAMPUS UNAND - LIMAU MANIS

KONSULTAN PERENCANA




PERSONIL		PARAF
TEAM LEADER	ELDIN, ST. IAI	
AHLI ME	DAHNIAL, ST	
JURU GAMBAR	ADITYA ALFAJRI, ST	

JUDUL GAMBAR

DENAH LANTAI 02 (EXISTING)

HALAMAN	SKALA
ARS	1:300
00A	2022

V 7400 U 2600 T 7400 S 2600 R 7400 Q 2600 P 7000 O 2600 N 7400 M 5600 L 7400 K 2600 J 7000 I 4800 H 4800 G 4800 F

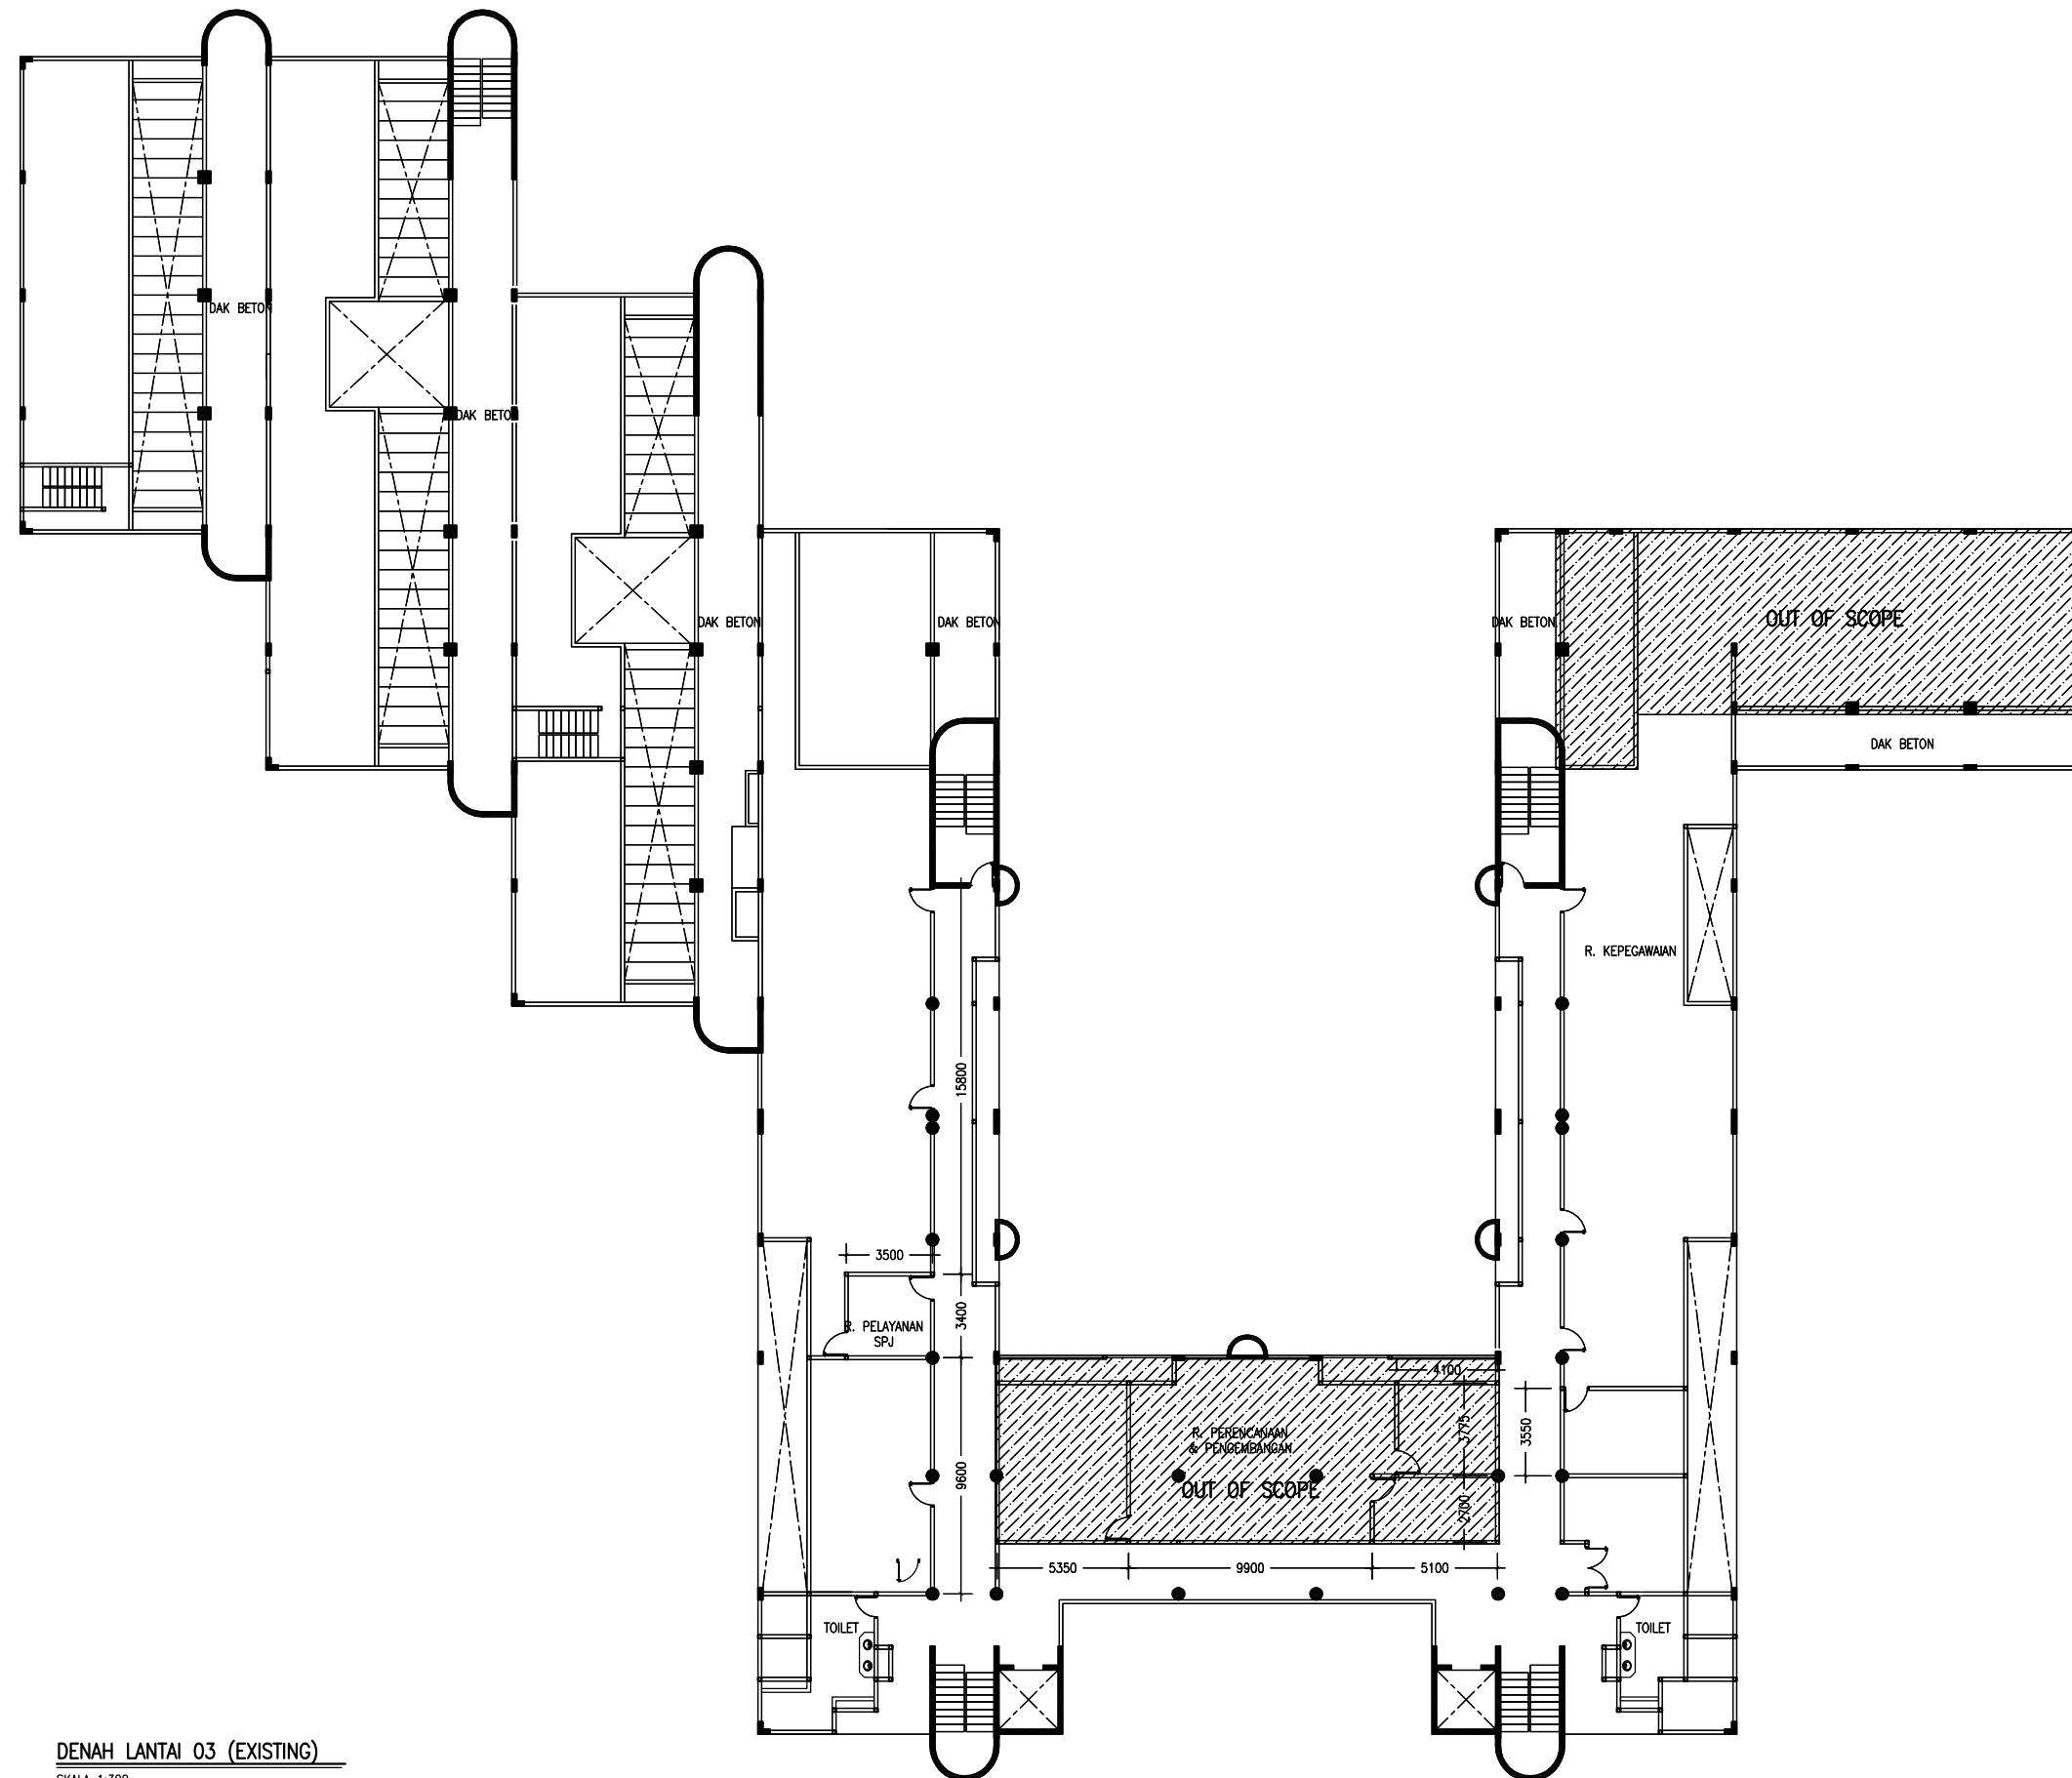

15 4800  
14 4800  
13 4800  
12 4800  
11 4800  
10 4800  
9 4800  
8 4800  
7 4800  
6 4800  
5 4800  
4 4800  
3 4800  
2 5600  
1

DENAH LANTAI 03 (EXISTING)  
SKALA 1:300

**CATATAN :**

<b>KEGIATAN</b>
<b>PEMBANGUNAN SARANA DAN PRASARANA PERGURUAN TINGGI</b>
<b>PEKERJAAN</b>
<b>DED PEMETAAN RUANGAN REKTORAT UNIVERSITAS ANDALAS</b>
<b>LOKASI</b>
<b>KAMPUS UNAND - LIMAU MANIS</b>
<b>KONSULTAN PERENCANA</b>



PERSONIL		PARAF
TEAM LEADER	ELDIN, ST. IAI	<i>[Signature]</i>
AHLI ME	DAHNIAL, ST	<i>[Signature]</i>
JURU GAMBAR	ADITYA ALFAJRI, ST	<i>[Signature]</i>

**JUDUL GAMBAR**

**DENAH LANTAI 03 (EXISTING)**

HALAMAN	SKALA
ARS	1:300
00B	<b>2022</b>











CATATAN :

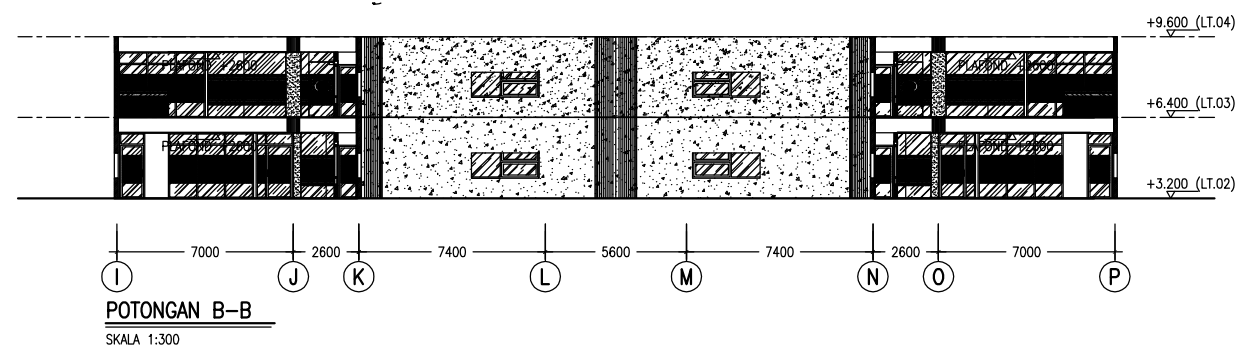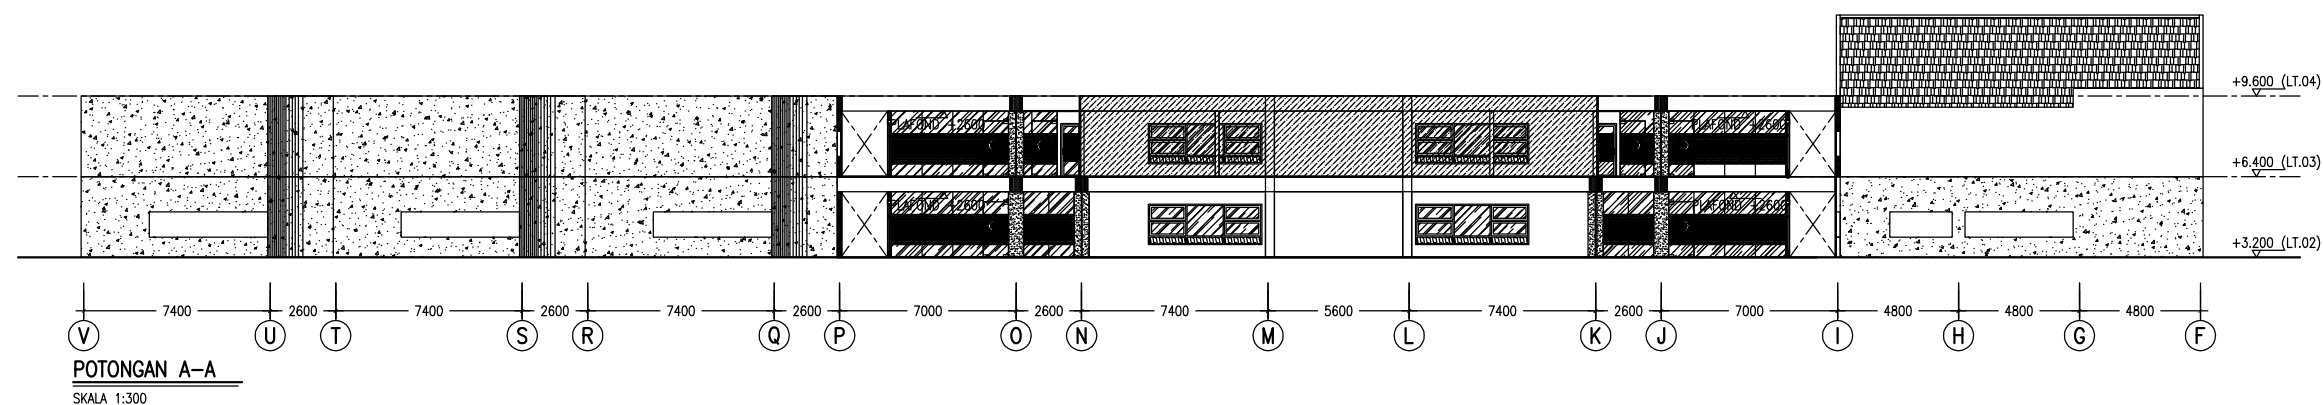

**KEGIATAN**

**PEMBANGUNAN SARANA DAN PRASARANA PERGURUAN TINGGI**

**PEKERJAAN**

**DED PEMETAAN RUANGAN REKTORAT UNIVERSITAS ANDALAS**

**LOKASI**

**KAMPUS UNAND - LIMAU MANIS**

**KONSULTAN PERENCANA**



**PERSONIL**

**PARAF**

TEAM LEADER	ELDIN, ST. IAI	
AHLI ME	DAHNIAL, ST	
JURU GAMBAR	ADITYA ALFAJRI, ST	

**JUDUL GAMBAR**

**POTONGAN A-A & B-B**

**HALAMAN**

**SKALA**

**ARS**

003

1:300

**2022**